


THE LINE SHOWN AT LEFT IS EXACTLY THE INCLUDING AT THIS SHEETS ORIGINAL PAGE SIZE

NOT FOR CONSTRUCTION

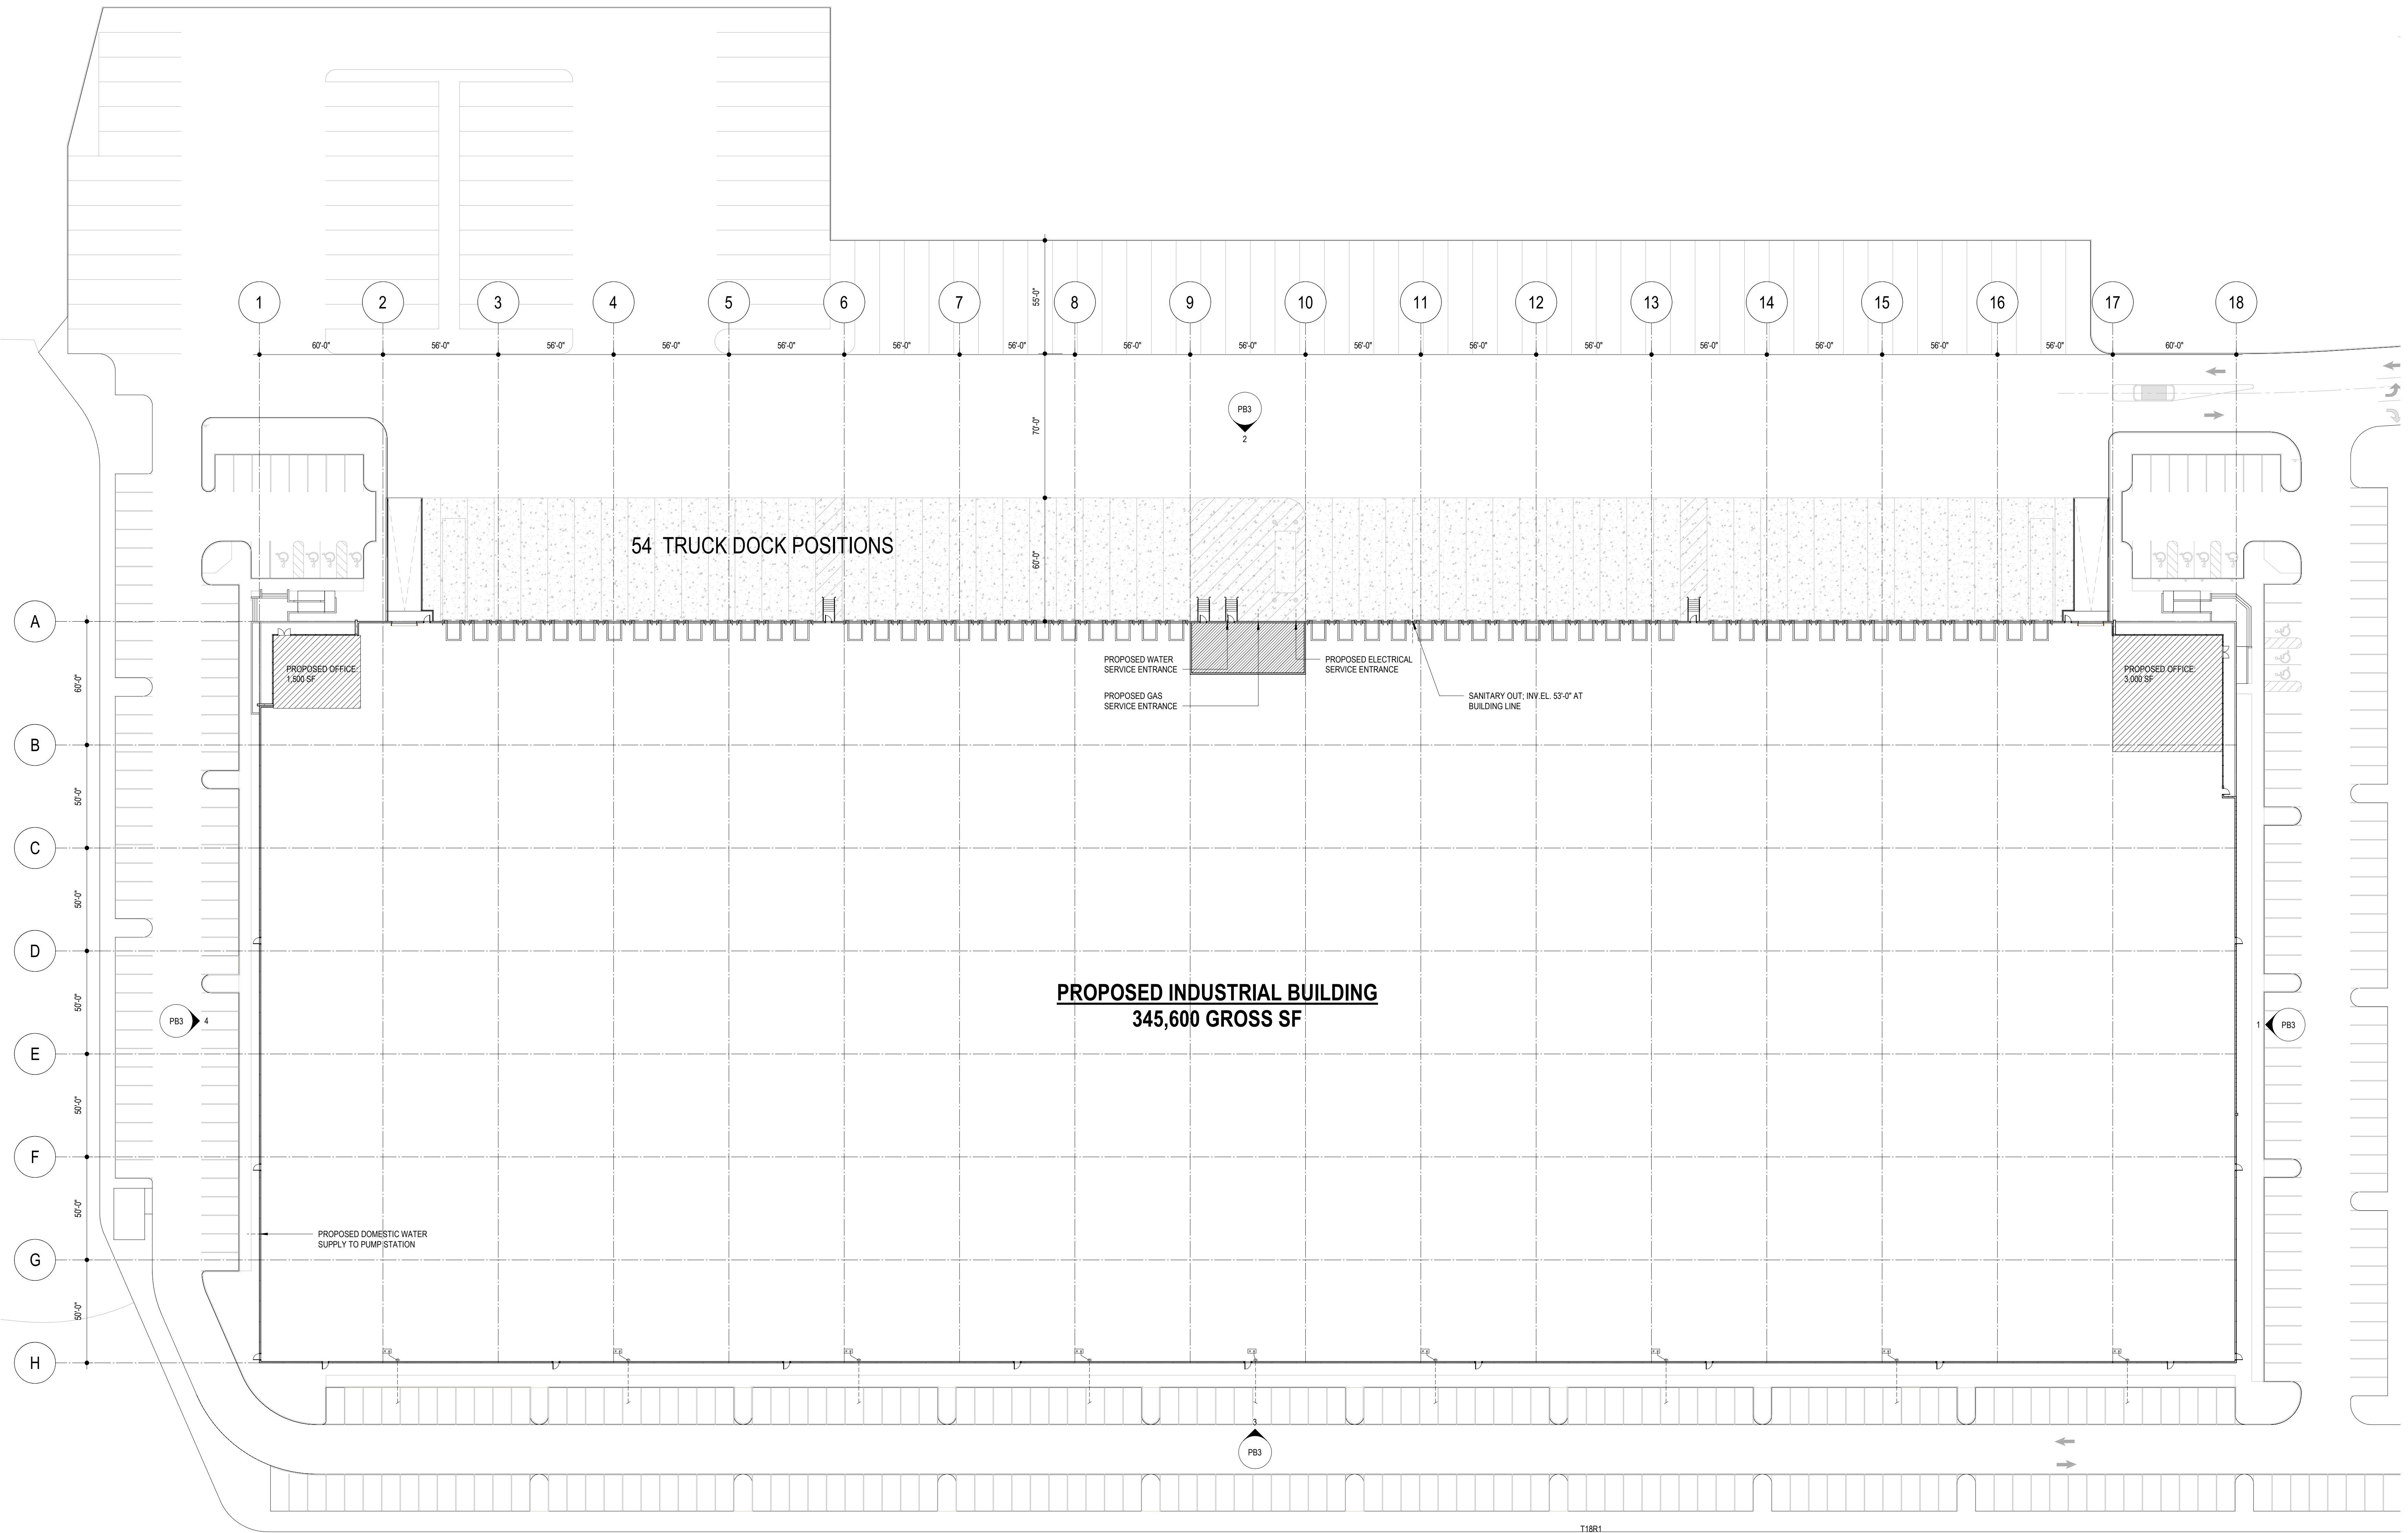

**EASTAMPTON**  
ROCKEFELLER GROUP LOGISTICS

No.	Date	Description

**KSS ARCHITECTS**  
337 Witherspoon Street  
Princeton, NJ 08542  
t: 609.921.1131  
www.kssarchitects.com

**MENLO ENGINEERING**  
261 CLEVELAND AVE  
HIGHLAND PARK, NJ 08904  
732.846.8585

**KSS**  
PROGRESS


Project No.: 2021-22874  
Issued: 01/27/21  
FLOOR PLAN

**PB1**

1 OVERALL FLOOR PLAN  
PB1 1/32" = 1'-0"

1/26/2021 10:41:18 AM C:\users\ben\Documents\2021\01\11\_Eastampton\_General\_Good\sheet\overall\overall.dwg

THE LINES SHOWN AT LEFT IS EXACTLY THE INCLUDING AT THIS SHEETS ORIGINAL PAGE SIZE

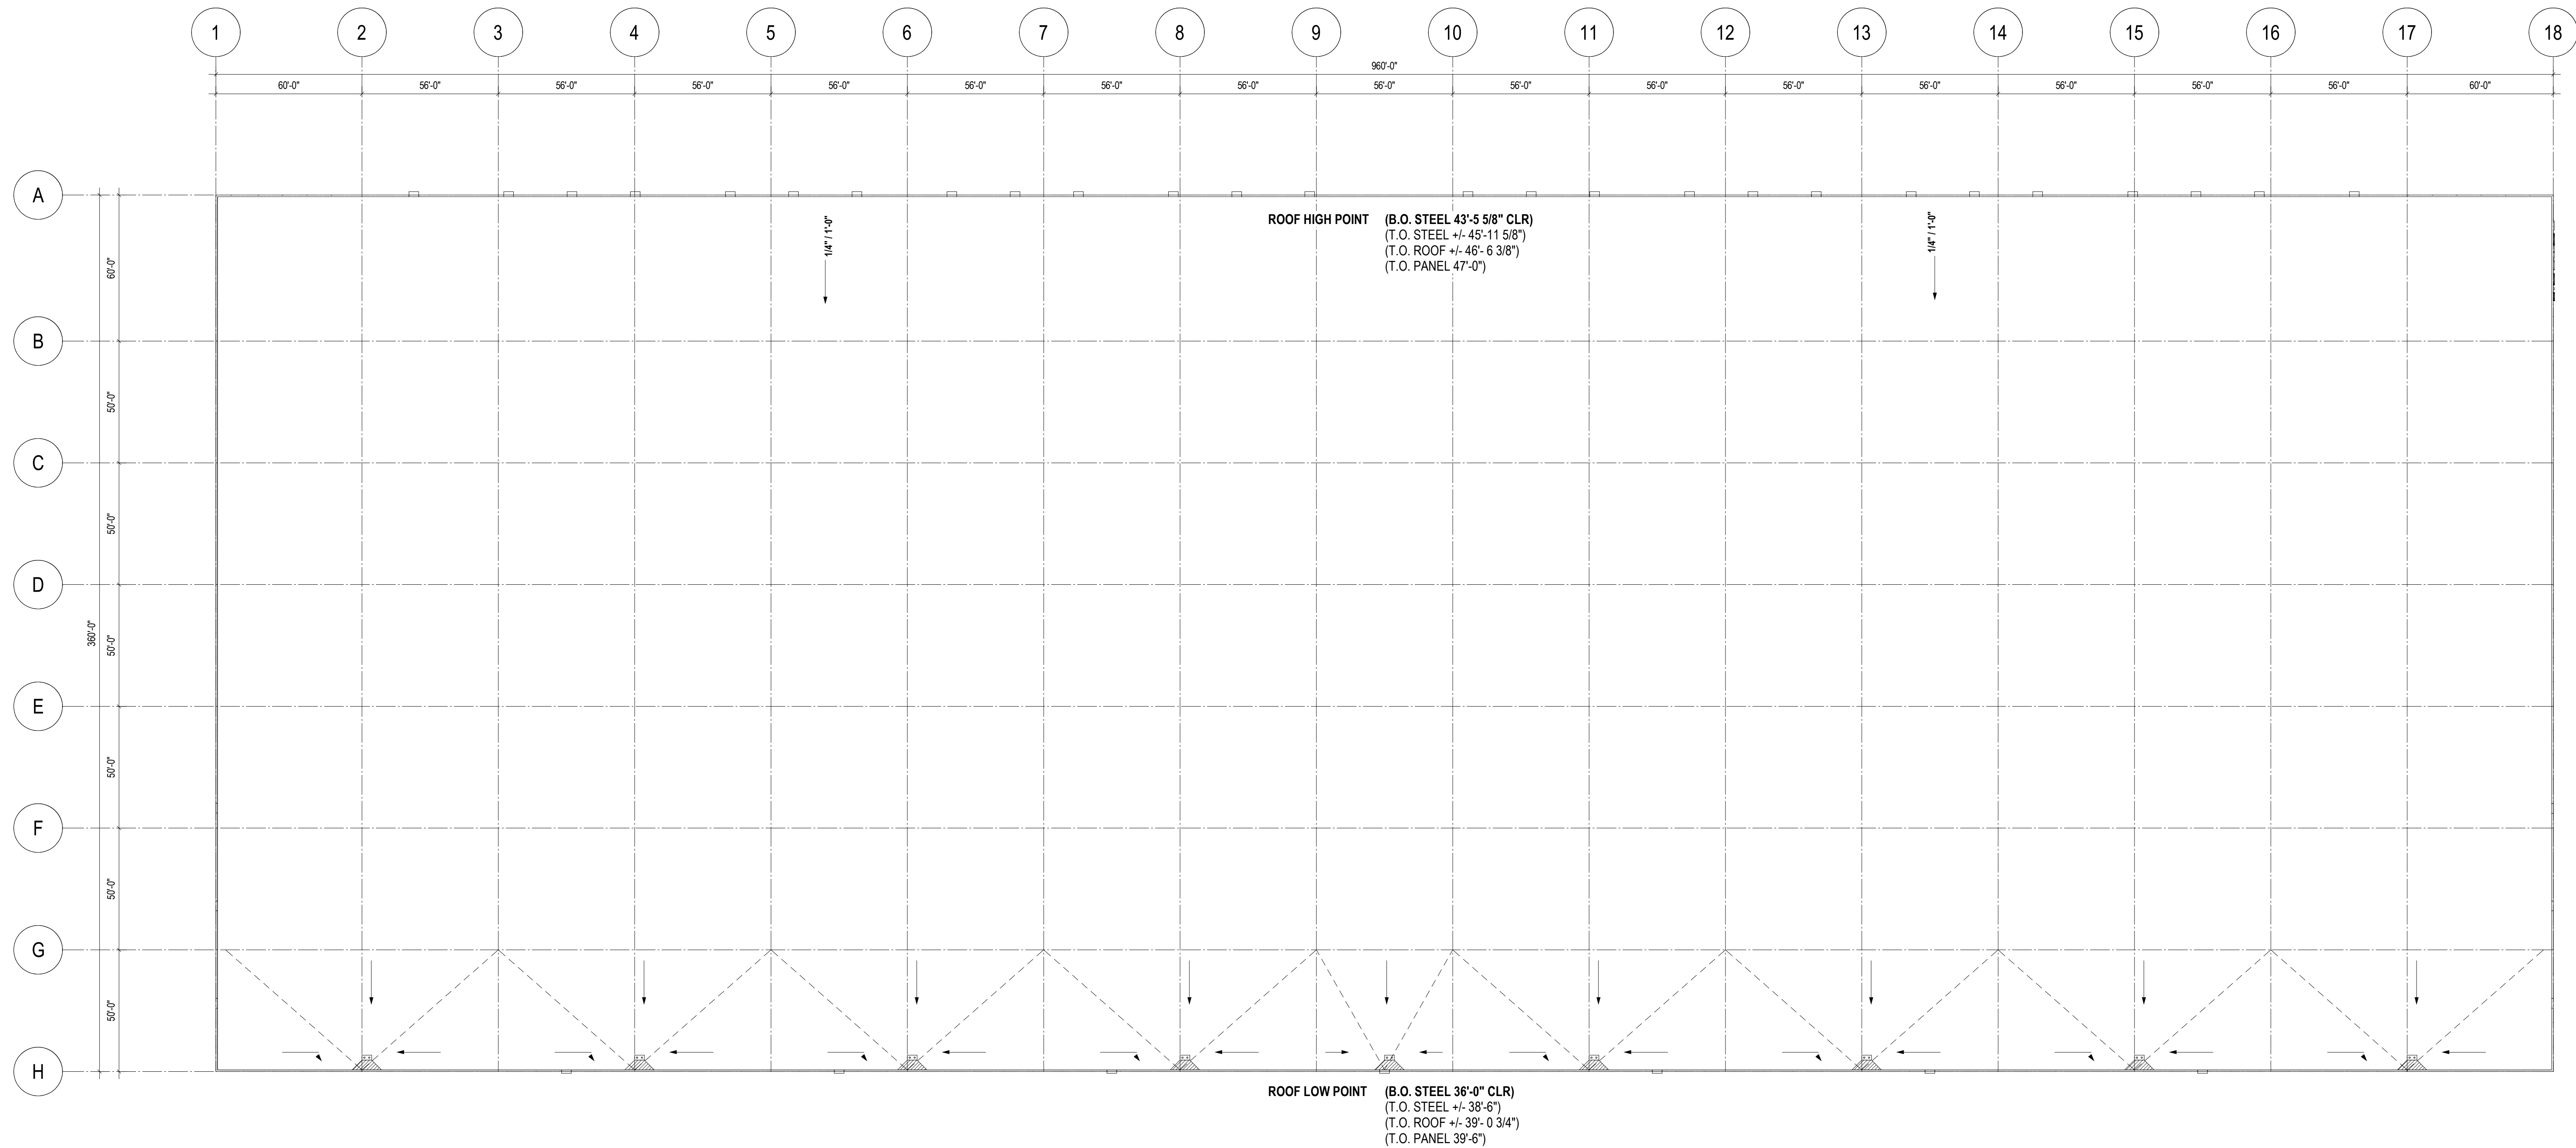

1 ROOF PLAN  
 PB2 1/32" = 1'-0"

NOT FOR  
 CONSTRUCTION

**EASTAMPTON**  
 ROCKEFELLER GROUP LOGISTICS

No.	Date	Description

**KSS ARCHITECTS**  
 337 Witherspoon Street  
 Princeton, NJ 08542  
 t: 609.921.1131  
 www.kssarchitects.com

**MENLO ENGINEERING**  
 261 CLEVELAND AVE  
 HIGHLAND PARK, NJ 08904  
 732.846.8585


**KSS**  
 PROGRESS

Project No.: 2021-22874  
 Issued: 01/27/21  
 ROOF PLAN


**PB2**

1/26/2021 10:42:18 AM C:\local\Revit\Revit2021\01-11\_Eastampton\_General\_Goodwork\Sheet\RoofPlan.rvt


NOT FOR CONSTRUCTION

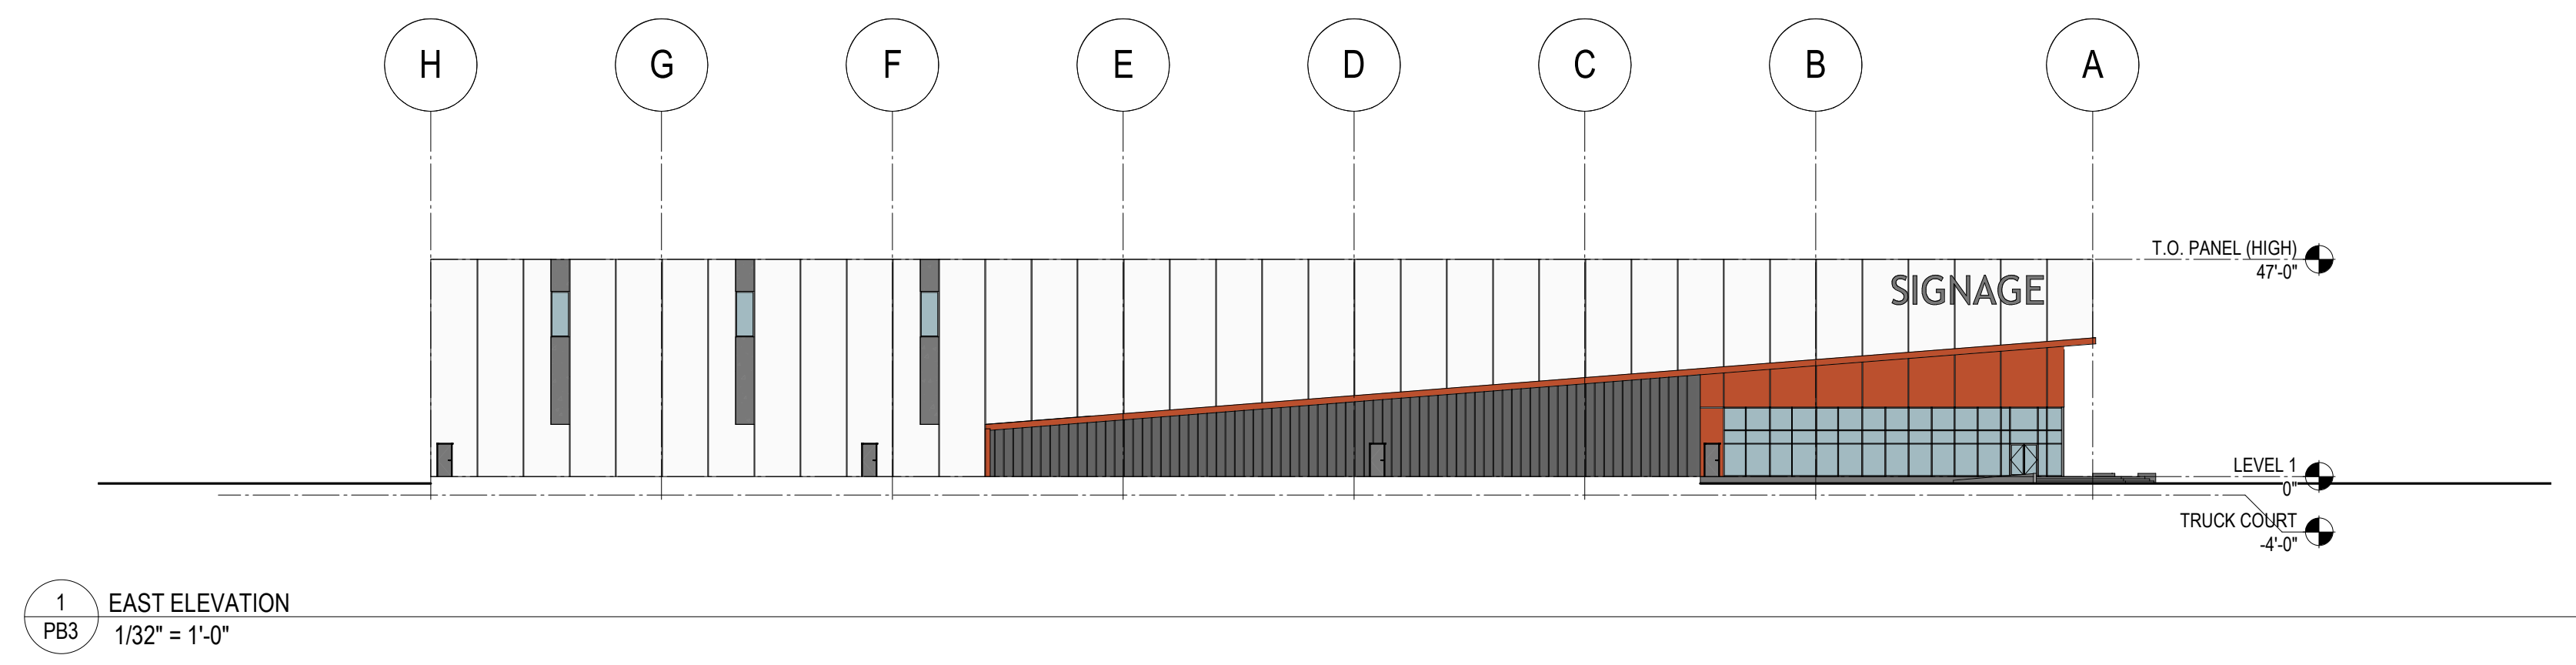


1 EAST ELEVATION  
PB3 1/32" = 1'-0"

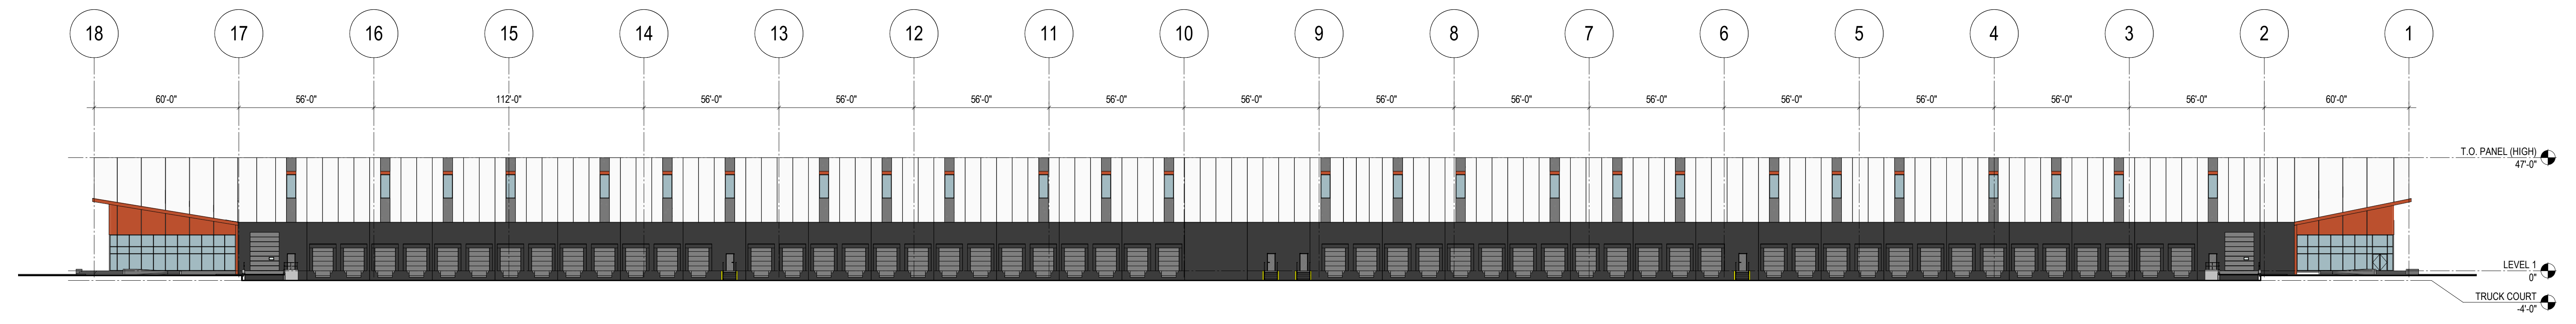

2 NORTH ELEVATION  
PB3 1/32" = 1'-0"

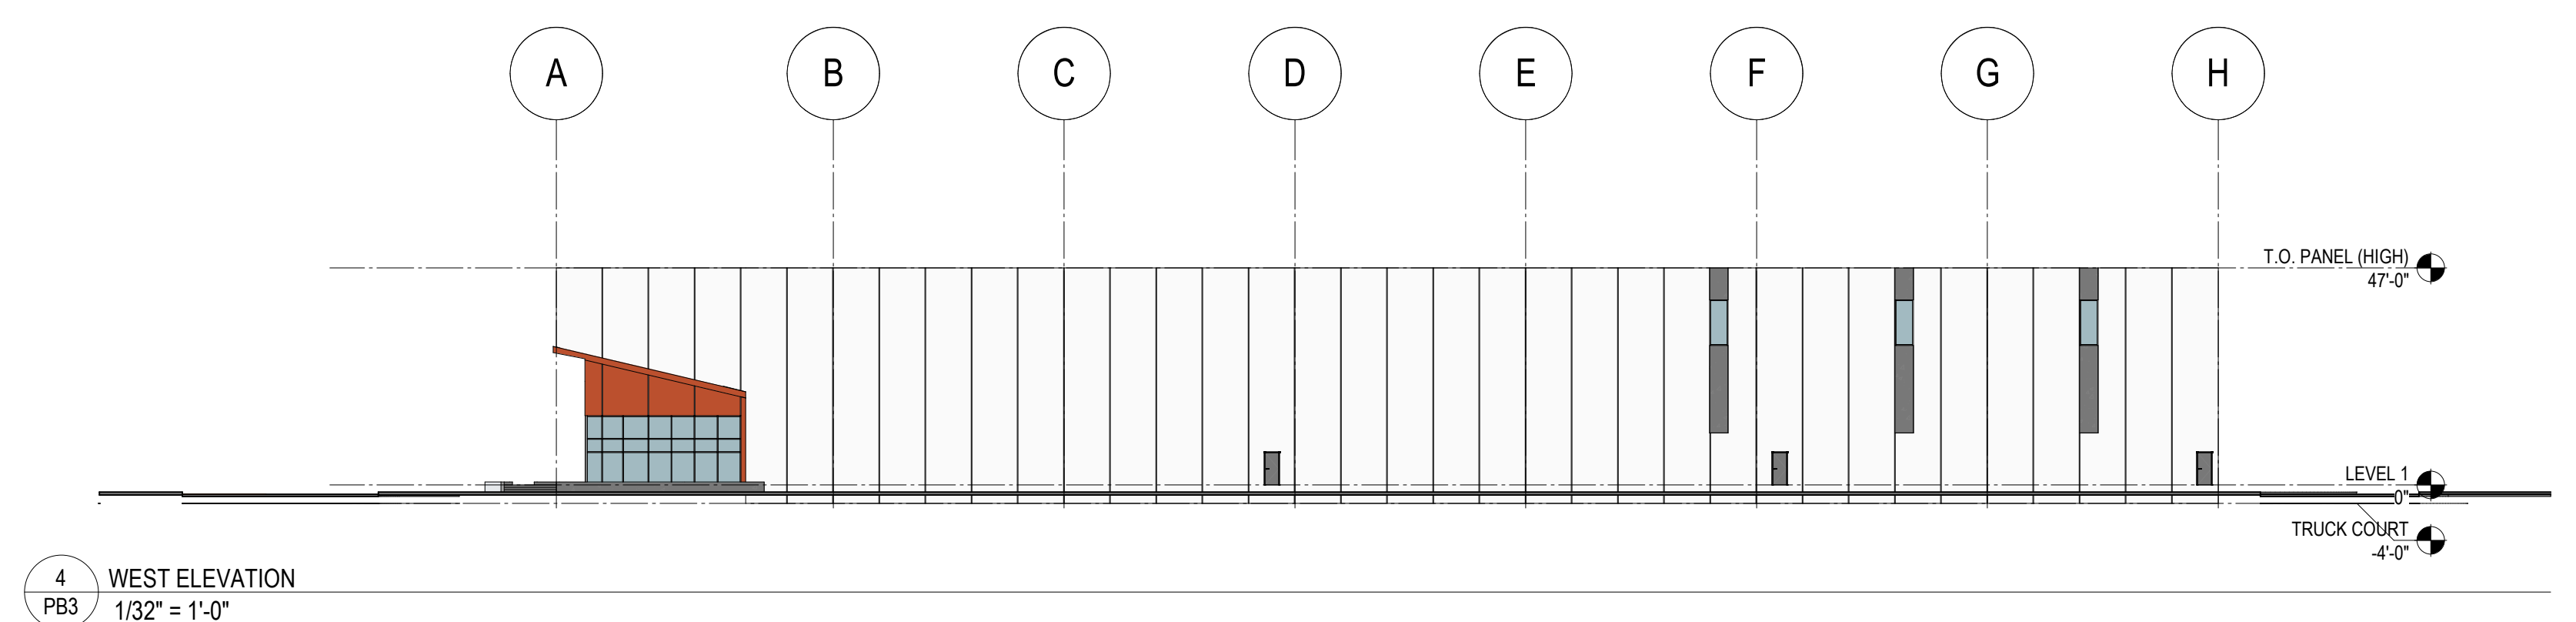

4 WEST ELEVATION  
PB3 1/32" = 1'-0"

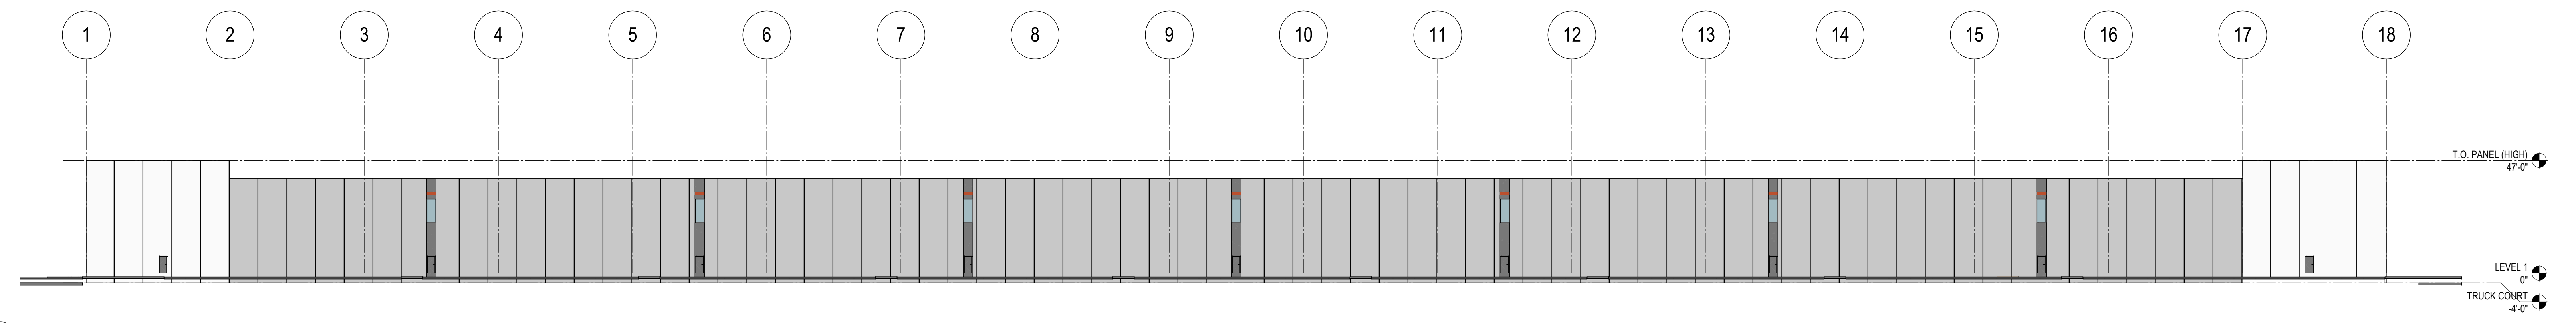

3 SOUTH ELEVATION  
PB3 1/32" = 1'-0"

**EASTAMPTON**  
ROCKEFELLER GROUP LOGISTICS

No.	Date	Description

**KSS ARCHITECTS**  
337 Witherspoon Street  
Princeton, NJ 08542  
t: 609.921.1131  
www.kssarchitects.com

**MENLO ENGINEERING**  
261 CLEVELAND AVE  
HIGHLAND PARK, NJ 08904  
732.846.8585

**KSS**  
PROGRESS

Project No.: 2021-22874  
Issued: 01/27/21  
BUILDING  
ELEVATIONS

**PB3**