


REFERENCE PLANS:
 *AMENDED FINAL PLAT BLOCK 600.02, LOTS 1 - 18; BLOCK 600.03, LOTS 1 - 17 WOODLANE ROAD TOWNSHIP OF EASTAMPTON BURLINGTON COUNTY NEW JERSEY, PREPARED BY DPK CONSULTING, L.L.C. ON APRIL 24, 2009, LAST REVISED 12-3-2009, FILED IN THE BURLINGTON COUNTY CLERK'S OFFICE JANUARY 14, 2010, AS MAP No. 4704101 SHEETS 1 of 2 & 2 of 2.
 *AMENDED TO PRELIMINARY & FINAL MAJOR SUBDIVISION & SITE PLAN FOR SHARBELL EASTAMPTON VILLAGE, LLC PROPOSED EASTAMPTON VILLAGE CENTER FORMERLY BLOCK 600, LOT 5; TAX MAP SHEET #6 - LATEST REV. DATED 2-25-05 LOTS TO BE AMENDED INCLUDE BLOCK 600.02 LOTS 1 - 18 & BLOCK 600.03 LOTS 1 - 17 WOODLANE ROAD TOWNSHIP OF EASTAMPTON BURLINGTON COUNTY, NEW JERSEY PREPARED BY DYNAMIC ENGINEERING ON 03/05/09, LAST REVISED 11/23/09, SHEETS 1 OF 24 THRU 24 OF 24.

NOTES:
 1. NO RESPONSIBILITY OR LIABILITY IS ASSUMED BY THE SURVEYOR FOR LOCATION OF UTILITIES OR EASEMENTS, IF ANY, LOCATED BELOW THE SURFACE OF THE LANDS OR NOT VISIBLE ON THE SURFACE OF THE LANDS SHOWN HEREON.
 2. **CAUTION:** IF THIS DOCUMENT DOES NOT CONTAIN A RAISED IMPRESSION SEAL OF THE UNDERSIGNED PROFESSIONALS, IT IS NOT AN AUTHORIZED ORIGINAL DOCUMENT AND MAY HAVE BEEN ALTERED.

ZONING:
 TCM2 (OVERLAY ZONE: T3 GENERAL VILLAGE TRANSECT)


811
 Know what's below.
 Call before you dig.

GRAPHIC SCALE
 (IN FEET)
 1 inch = 30 ft.

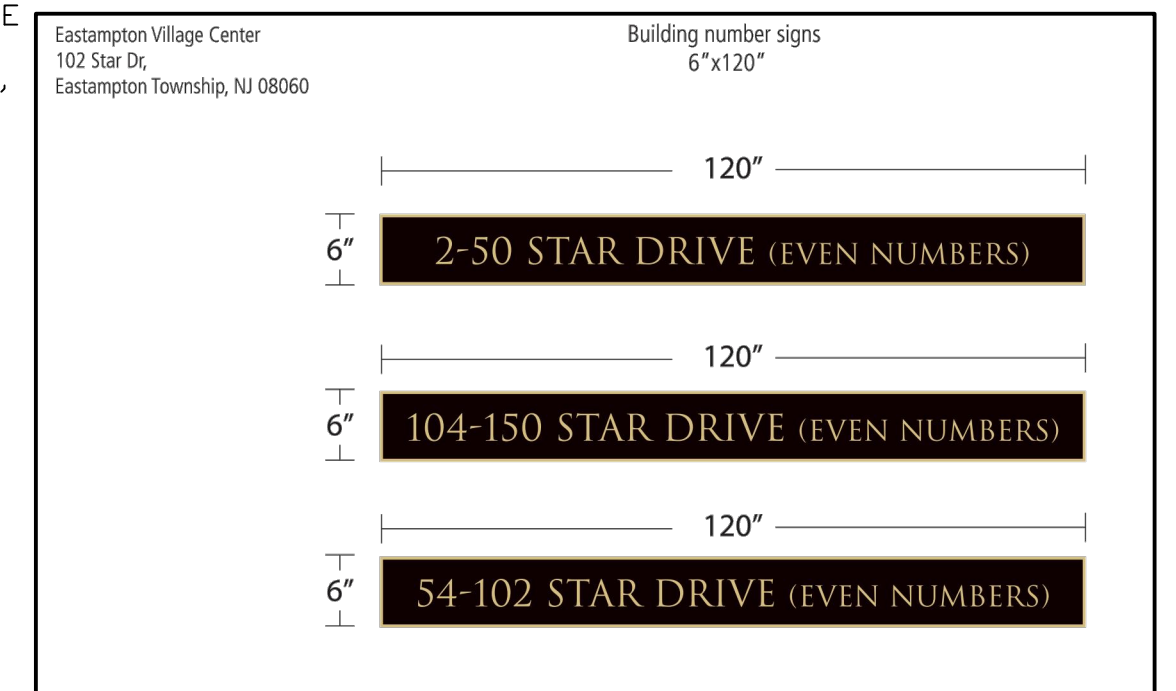

LEGEND:

— SAN —	= PROPOSED SANITARY SEWER LATERAL
⊗	= PROPOSED GAS VALVE
⊗	= PROPOSED WATER VALVE
⊗	= PROPOSED FIRE HYDRANT
— GAS —	= PROPOSED GAS LINE LOCATION
— 4" WTR —	= PROPOSED 4" DIP DOMESTIC WATER SERVICE
— 6" FIRE —	= PROPOSED 6" DIP FIRE WATER SERVICE
F.F.F.	= PROPOSED FINISHED FIRST FLOOR ELEVATION
125.8	= SPOT ELEVATION PROPOSED GRADE
TC	= TOP OF CURB
DEP. CURB	= PROPOSED DEPRESSED CURB
— Ca Tv —	= PROPOSED CABLE TV SERVICE
— COMM —	= PROPOSED COMMUNICATIONS LINE

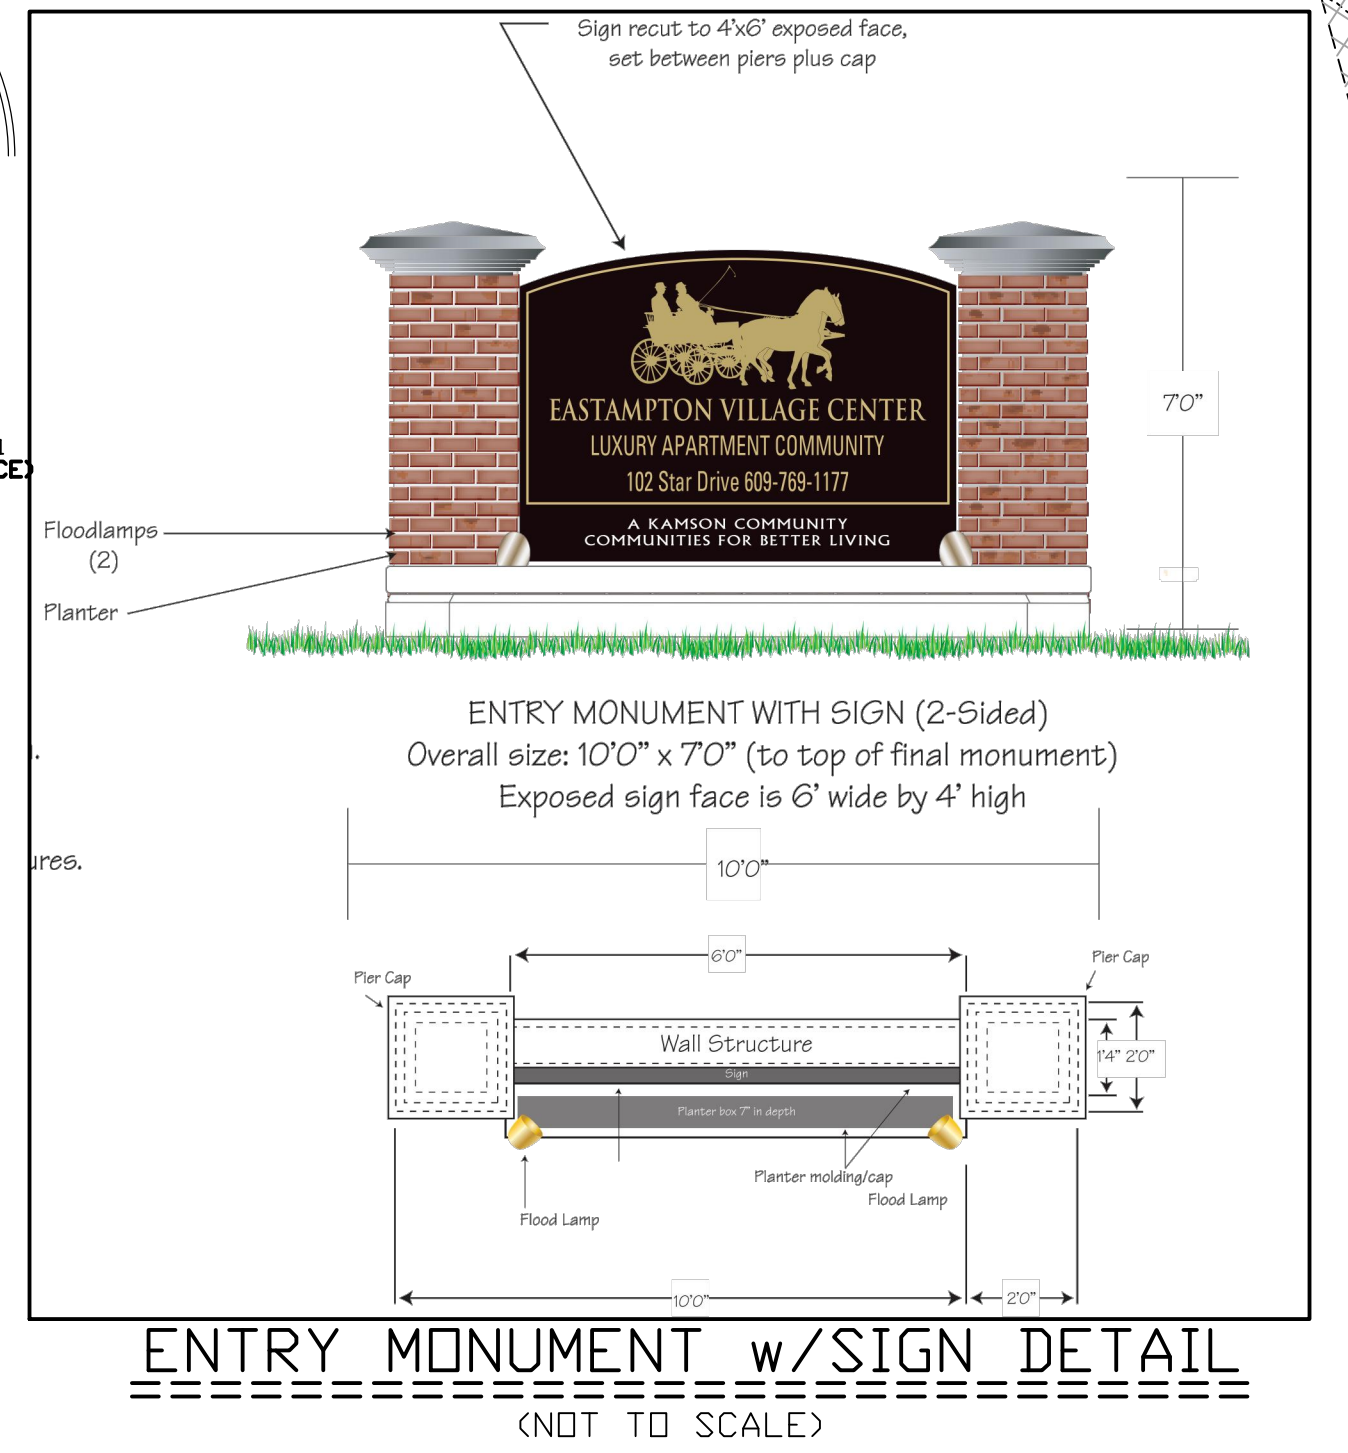

EASTAMPTON TWP. TAX MAP
 SHEET No. 6.01
 BLOCK No. 600.02
 PART OF LOT 1

van note-harvey associates, inc.
 consulting engineers, planners & land surveyors
 103 College Road East • Princeton, NJ 08540 • 609-987-2323
 211 Bayberry Drive • Cape May Court House, NJ 08210 • 609-465-2600
 www.vannoteharvey.com Certificate of Authorization No. 246A26271960

PLAN SHOWING "EASTAMPTON VILLAGE CENTER" PROPOSED MONUMENT SIGN LOCATIONS ON LOT No. 1 BLOCK No. 600.02 AT EASTAMPTON VILLAGE CENTER PREPARED FOR THE KAMSON CORPORATION
 EASTAMPTON TOWNSHIP, BURLINGTON CO., N.J.
 SCALE: 1" = 30' MARCH 17, 2022

REV.	DESCRIPTION	DATE	DFT. BY	CHK. BY

AGHA S. HASAN
 N.J. PROFESSIONAL ENGINEER
 No. GE38659

DRAWN BY H. J. S. JR.	FIELD BK	ORDER No. 45760-	FILE No. EASTAMPTON TWP. BLK. 600.02	SHEET No. 1 of 1
DATE 03/16/22	PAGE	222-		
CHECKED BY		11		
DATE				